



Elevation C - C
Computer bar

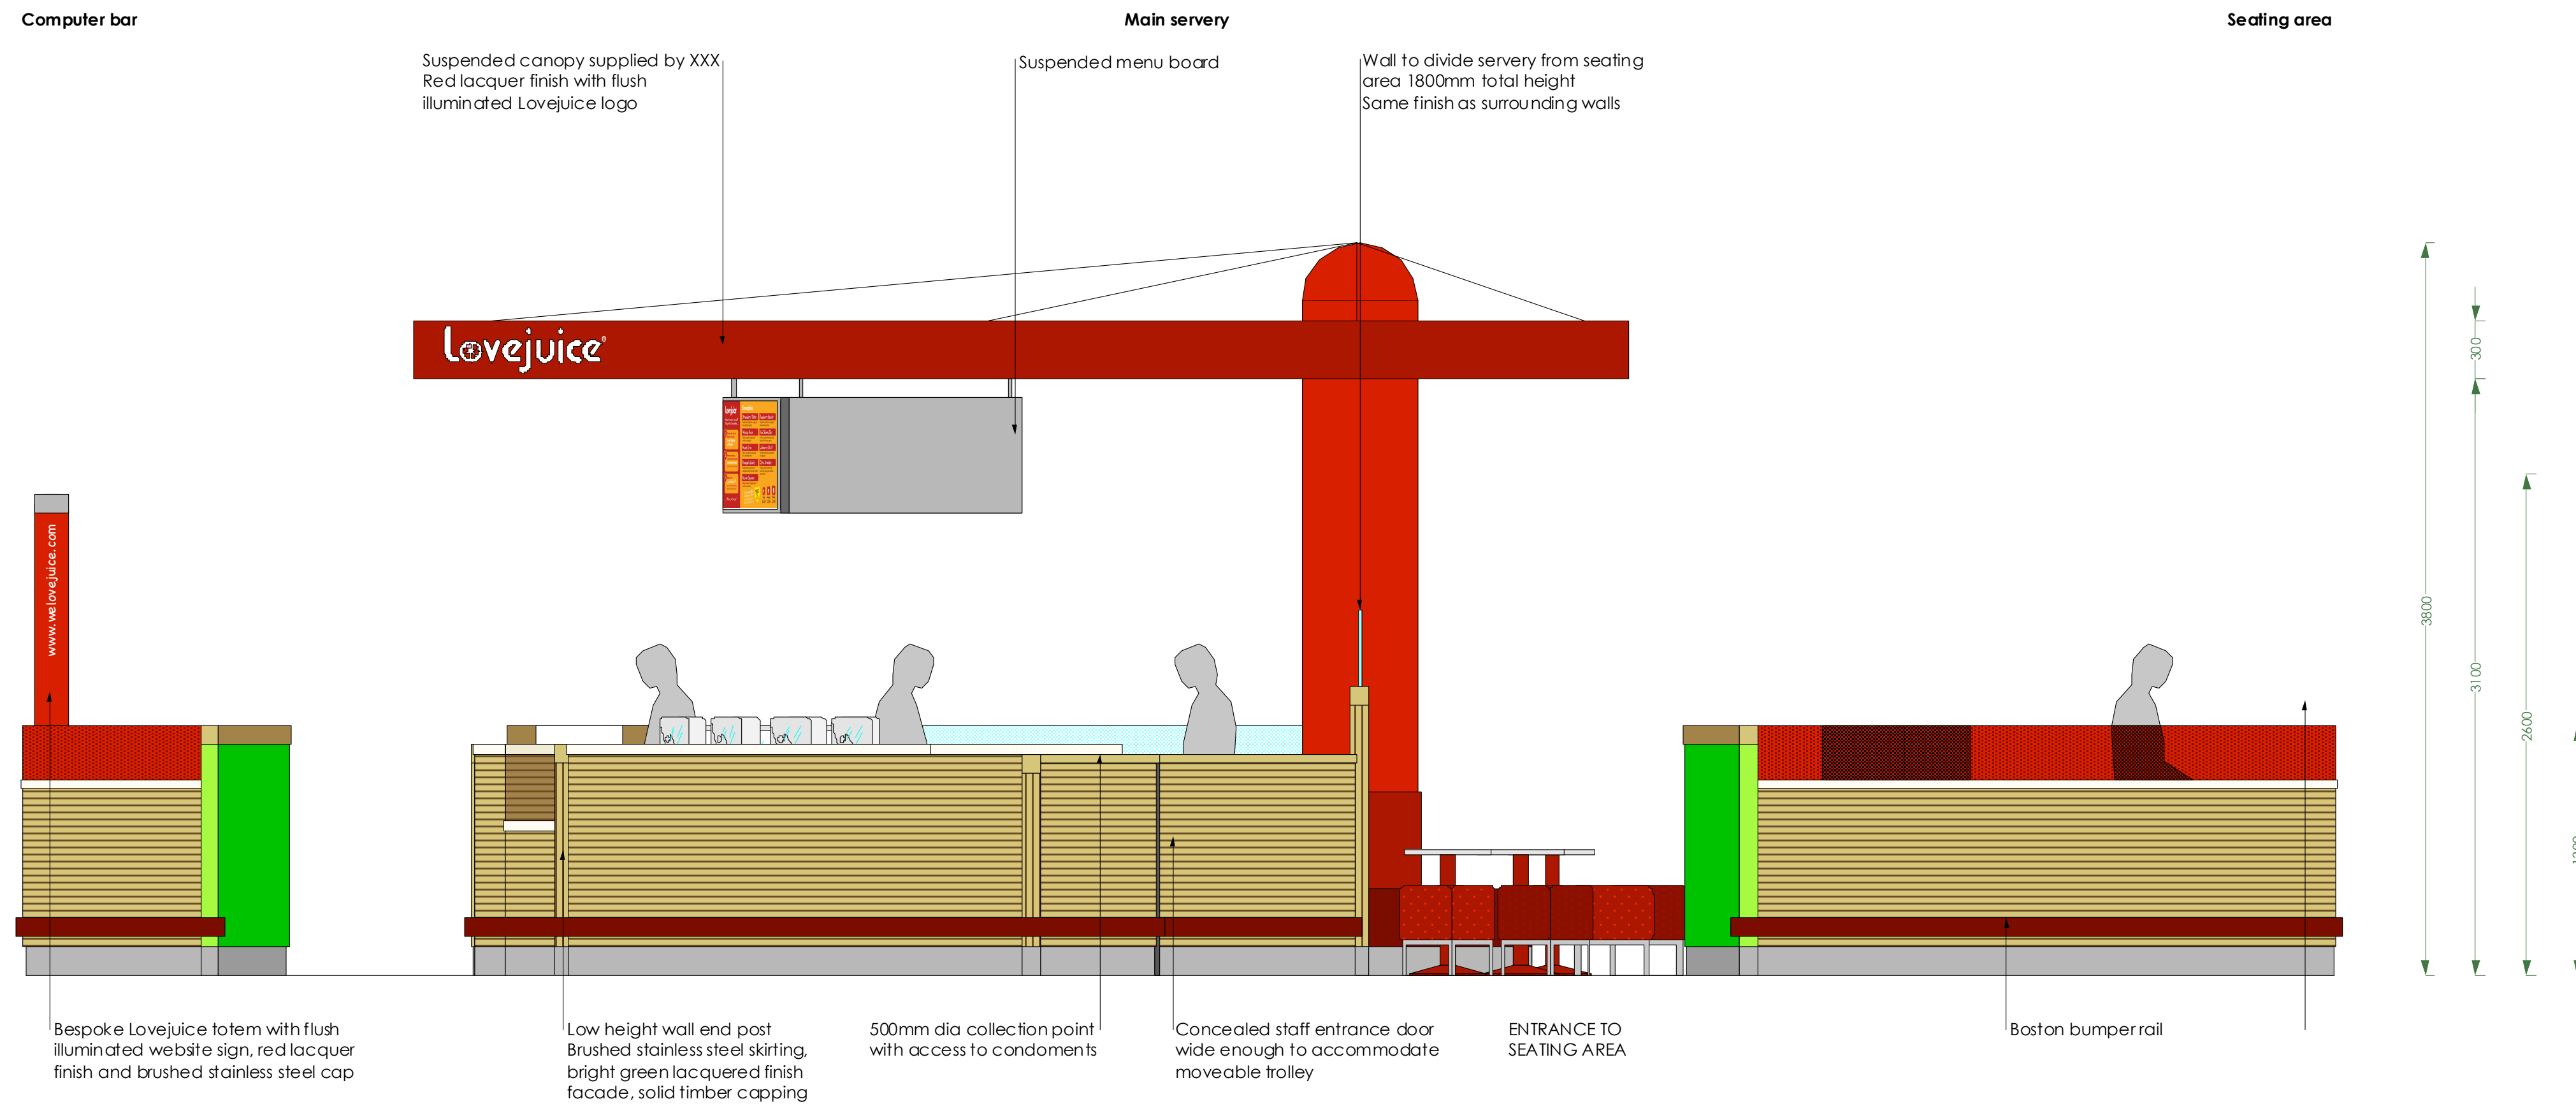

Elevation D - D
Seating area

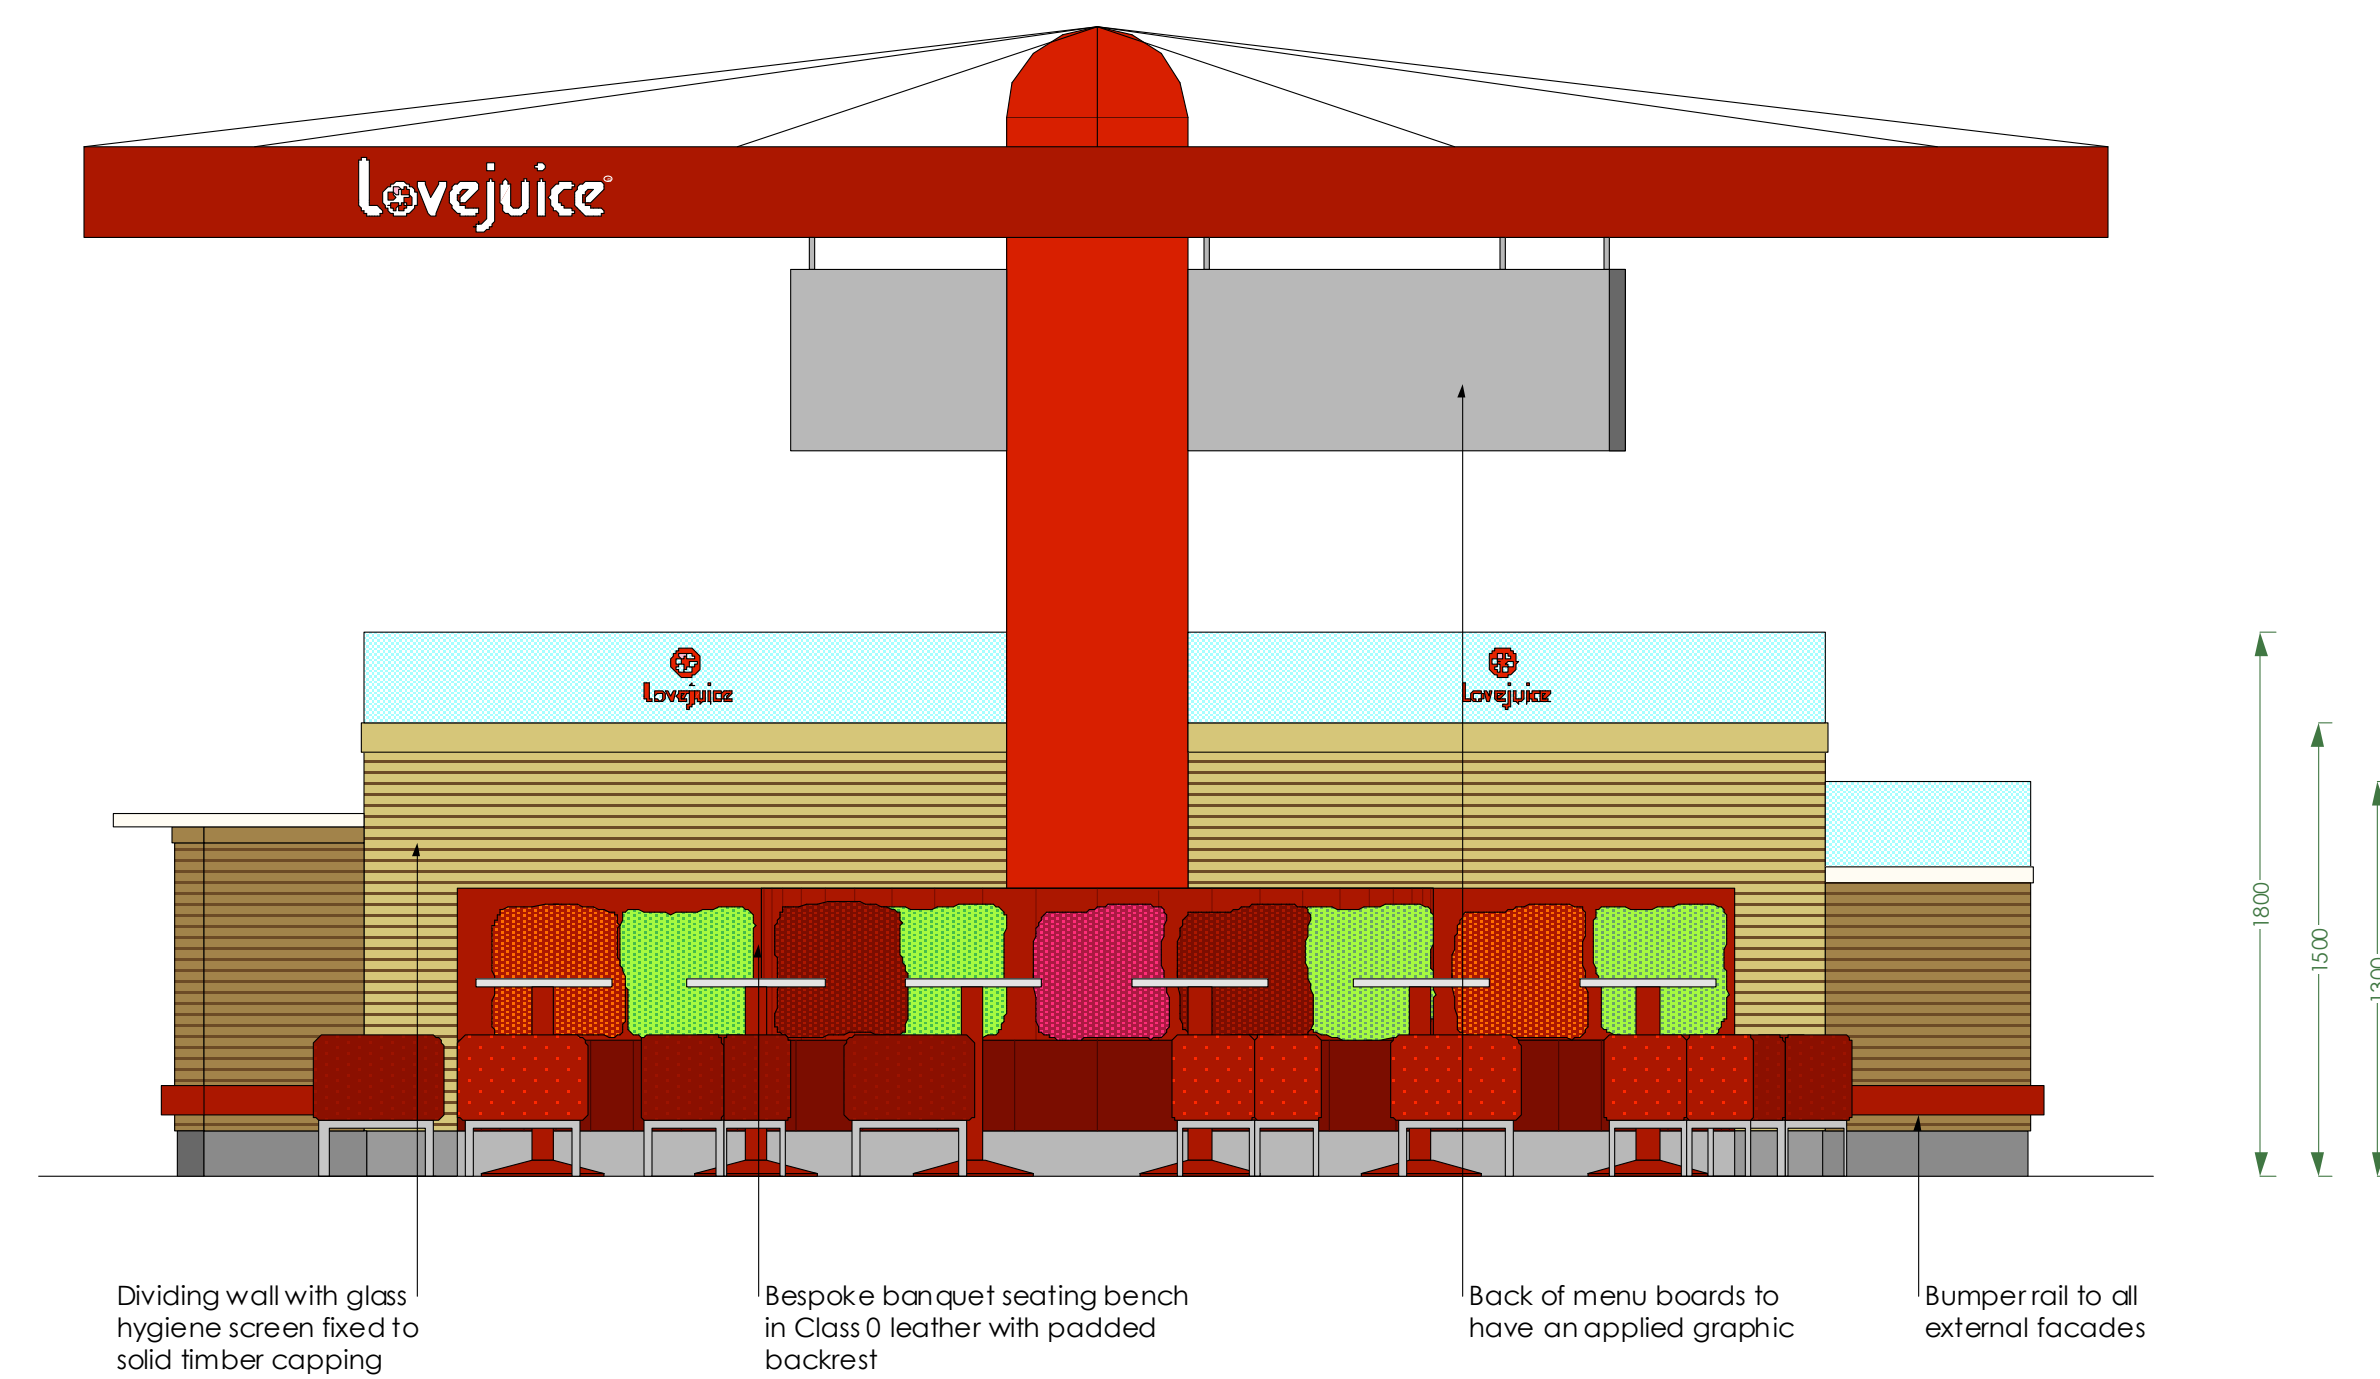

FOR CONSTRUCTION

Rev	Date	By	Description

LOVEJUICE

Project: TERMINAL 5, HEATHROW

Title: PROPOSED ELEVATION

<p>agile</p>	<p>Client: AC</p> <p>Checked: RH</p> <p>Drawn: 125@A1</p> <p>Date: 20/02/07</p>	<p>Revision: 01</p> <p>Date: 20/02/07</p>
<p>Drawn by: LJ</p> <p>Project: Terminal 5, Heathrow</p> <p>Client: Agile</p>	<p>Revision: 01</p> <p>Date: 20/02/07</p>	<p>Revision: 01</p> <p>Date: 20/02/07</p>

LJ / 001 / 05.2