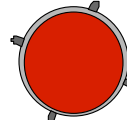
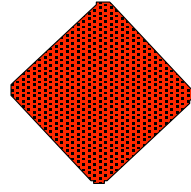
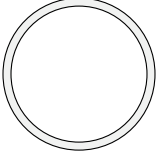


FURNITURE



-  20no. high stools
-  8no. pouf stools
-  6no. cafe tables

SERVERY

- 1no. Microwave
- 4no. Gram chest freezers CF510
- 1no. Zumex 200 Orange juice machine
- 1no. Santos centrifugal juicer
- 1no. Fosters Prep table FPS 3HR
- 4no. Blendtec blender
- 12no. Spare blender jugs
- 1no. Santos 3 juice machine N34-3
- 1no. La Cimbali M29 Select Coffee machine
- 1no. Mazzer super jolly timer grinder 350w
- 1no. Water filter
- 2no. Soup kettles
- 2no. Bleep tills TS600
- 2no. Till drawers
- 1no. Receipt printer
- 2no. Display chiller trimco
- 1no. Fosters 2 door counter freezer Pro/1/2L
- 1no. Sliding chest freezer

GRAPHICS

- XXno. menu boards
- 1no. recessed illuminated totem sign
- 4no. recessed illuminated logo signs

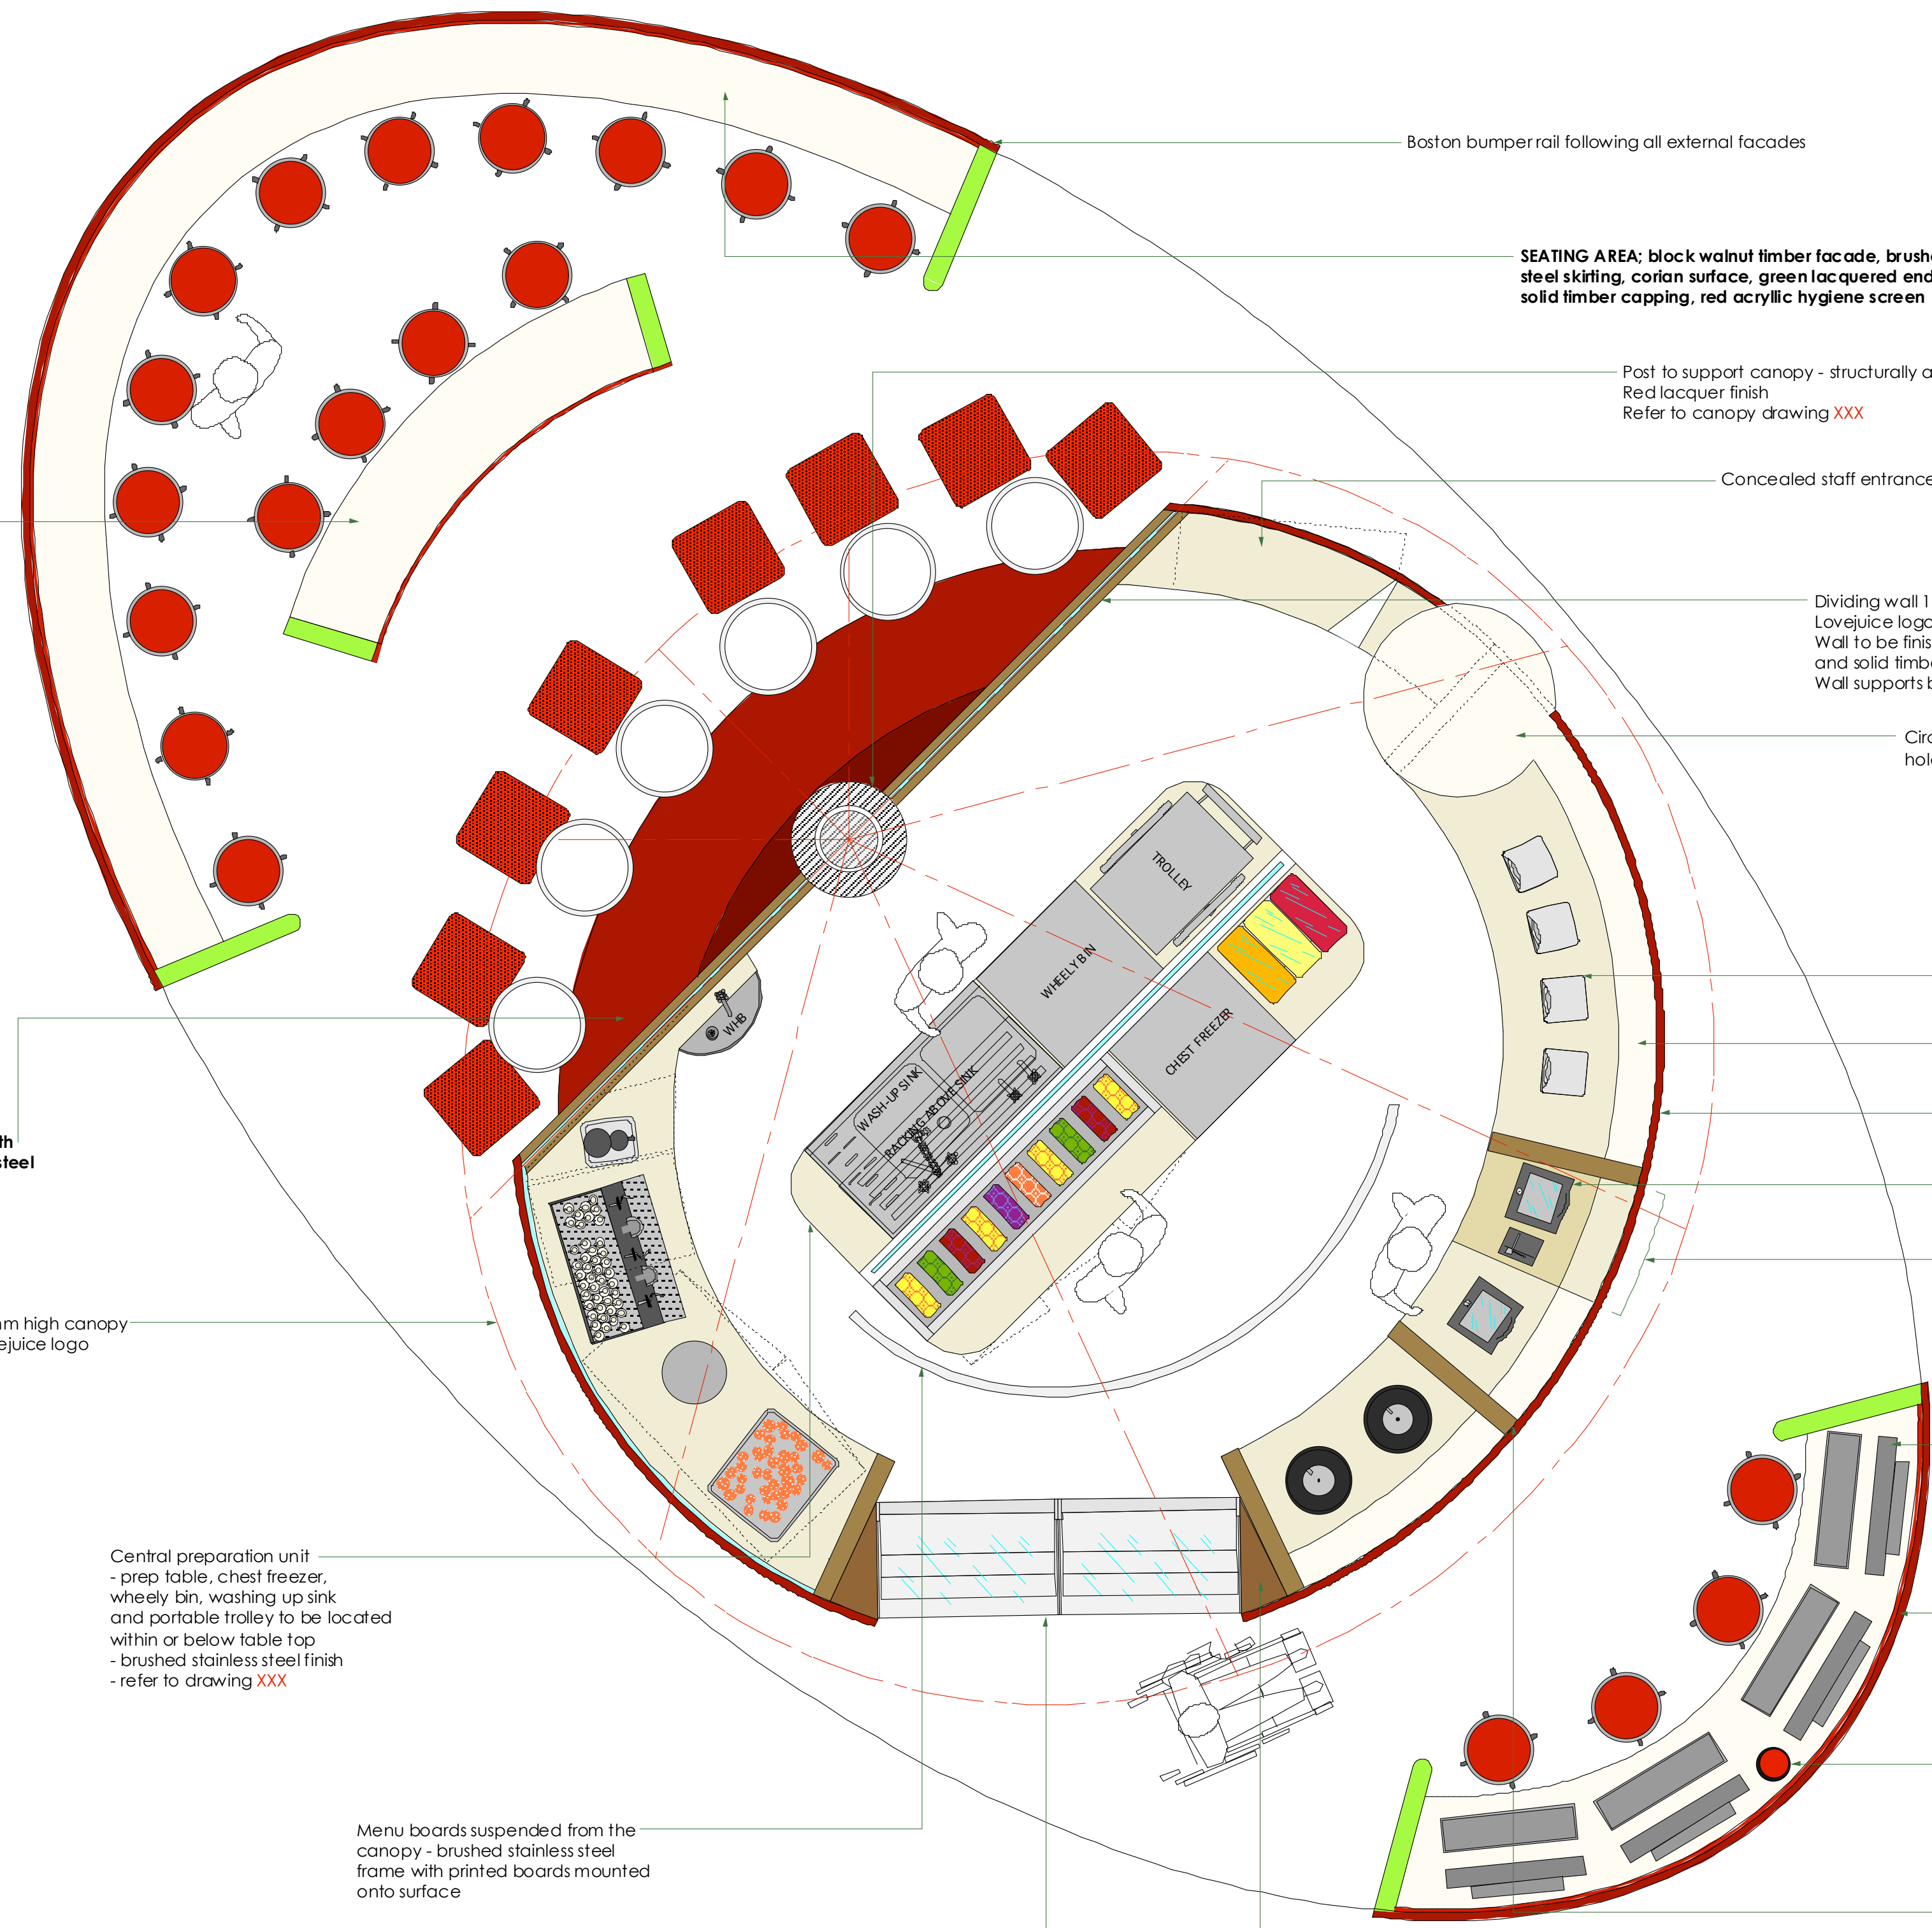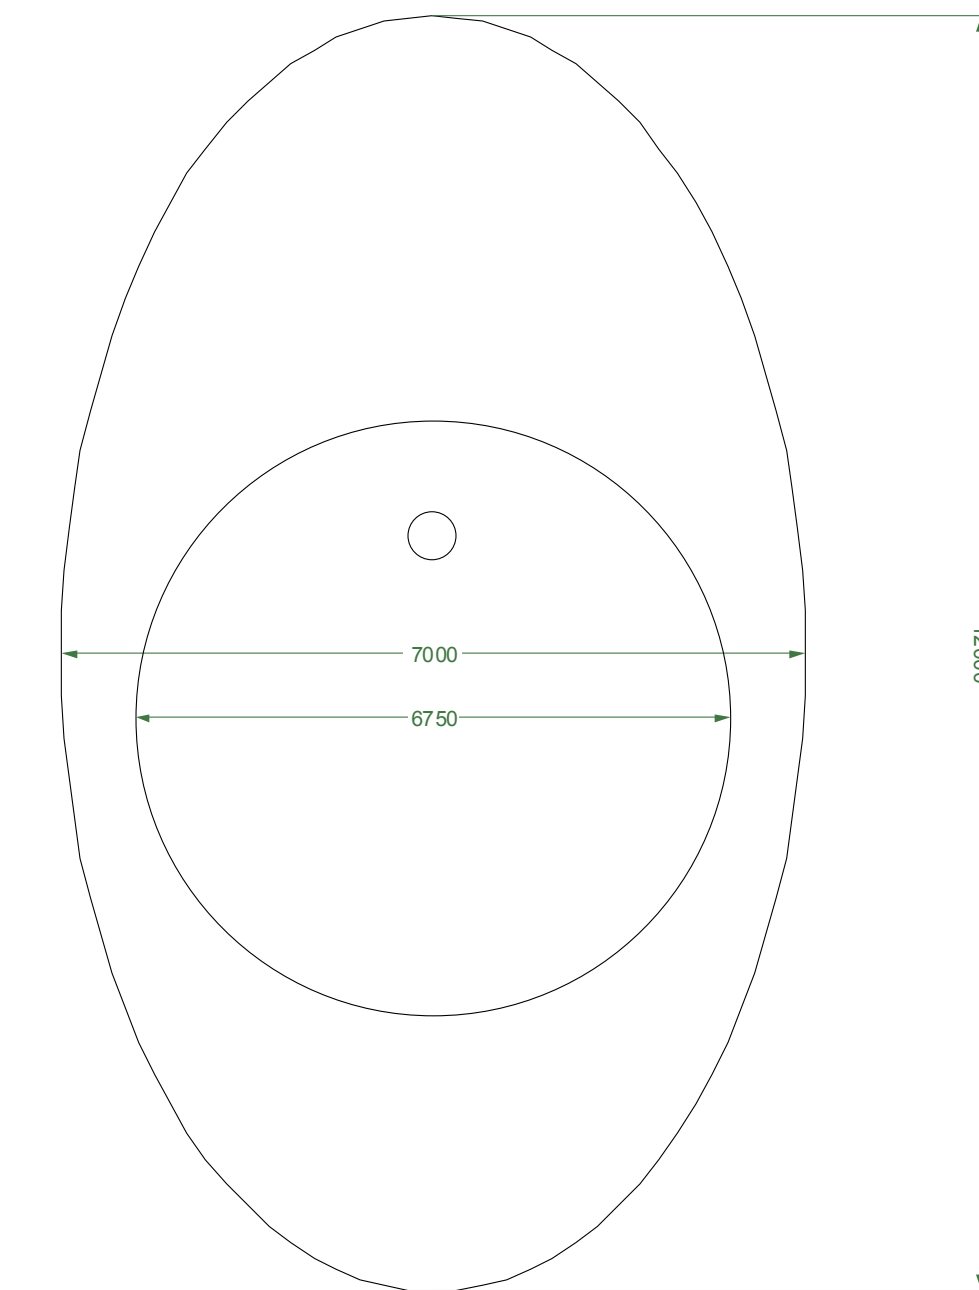

Semi circular high eating bench  
Finished in block walnut facade, brushed stainless steel skirting,  
corian surface, red acrylic screen  
End posts with green laminate finish, brushed stainless steel skirting and  
solid timber capping

**SOFT SEATING AREA: red leather bespoke banquet sofa with  
back cushions, high padded back rest, brushed stainless steel  
skirting to match throughout**

Line of suspended 300mm high canopy  
to have illuminated Lovejuice logo  
- refer to drawing XXX

Central preparation unit  
- prep table, chest freezer,  
wheely bin, washing up sink  
and portable trolley to be located  
within or below table top  
- brushed stainless steel finish  
- refer to drawing XXX

Menu boards suspended from the  
canopy - brushed stainless steel  
frame with printed boards mounted  
onto surface

2no. front serving food display chillers

Infill panels either side of display chillers  
finished with block walnut facade to  
match adjacent low height walls

Boston bumper rail following all external facades

**SEATING AREA: block walnut timber facade, brushed stainless  
steel skirting, corian surface, green lacquered end posts with  
solid timber capping, red acrylic hygiene screen**

Post to support canopy - structurally anchored below FFL  
Red lacquer finish  
Refer to canopy drawing XXX

Concealed staff entrance stable door

Dividing wall 1500mm high with 300mm hygiene screen imprinted with vinyl  
Lovejuice logo  
Wall to be finished in block walnut facade, brushed stainless steel skirting  
and solid timber capping with channel for glass screen  
Wall supports bespoke banquet seating on customer side

Circular collection point with flush straw  
holder - 40mm corian top

4no. fruit blenders

Corian service shelf

Bumper rail

2no. service tills with receipt printer

Lowered service area for DDA compliance  
- maximum overall height 800mm from FFL  
- to comply with all DDA abd BAA regulations

4no. flat screen computers  
- supplied by others

**COMPUTER BAR: walnut timber facade, brushed  
stainless steel skirting, corian surface and green  
lacquered end posts with solid timber capping,  
red acrylic hygiene screen**

Red lacquered Lovejuice totem with  
illuminated website address and  
brushed stainless steel capping


Timber end posts to support the changes in  
level across the work surface  
Finished with brushed stainless steel skirting,  
solid timber upright and solid timber capping

34 COVERS

FOR CONSTRUCTION

Rev	Date	By	Description

**LOVEJUICE**  
 Project: **TERMINAL 5, HEATHROW**  
 Title: **PROPOSED FOH PLAN**

 agile

Client No	Checked	Date	Drawn Date	Revised Date
AC	RH	1/25/A1	20/02/07	

Drawing No: **LJ / 001 / 04 - 01**